




GROUNDING ELECTRODE SYSTEM DIAGRAM  
NOT TO SCALE

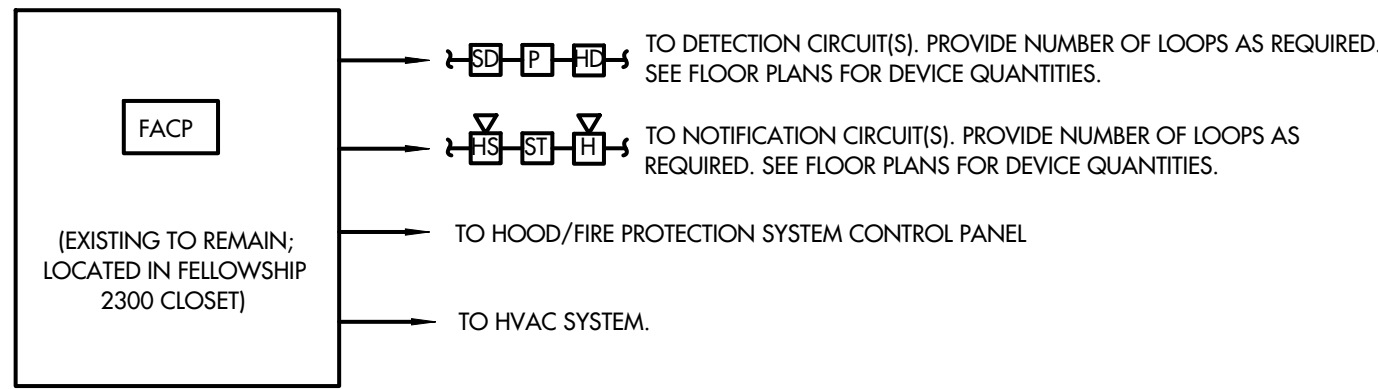


FIRE ALARM RISER DIAGRAM  
NOT TO SCALE

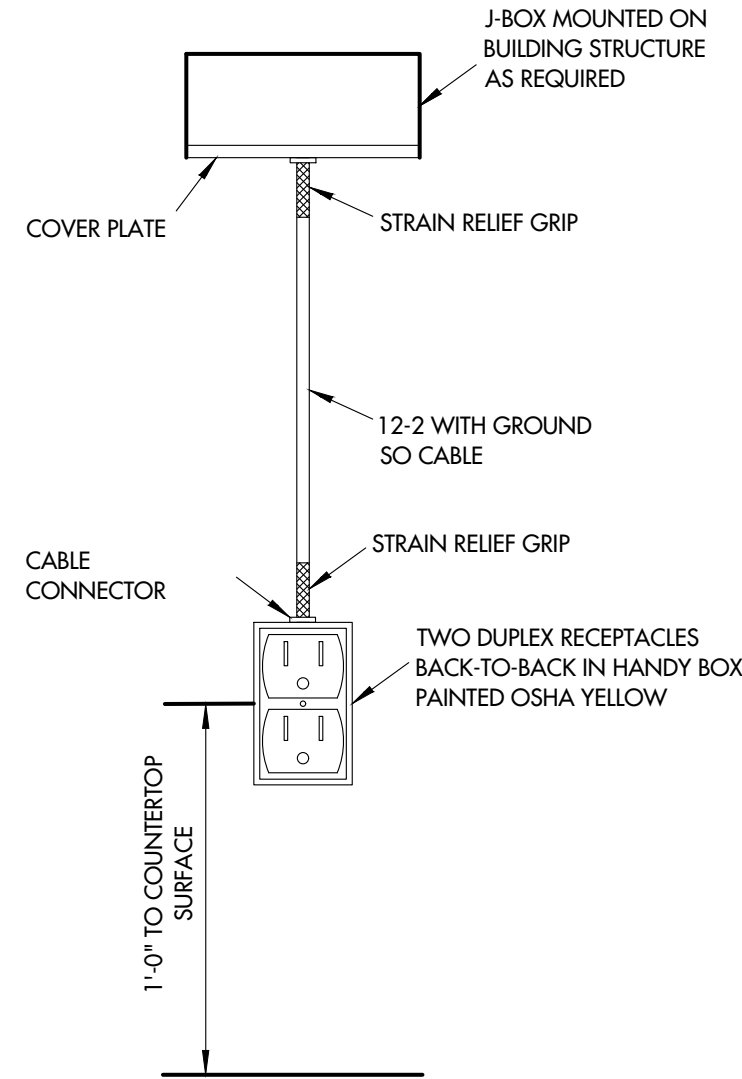


DROP CORD DETAIL  
NOT TO SCALE

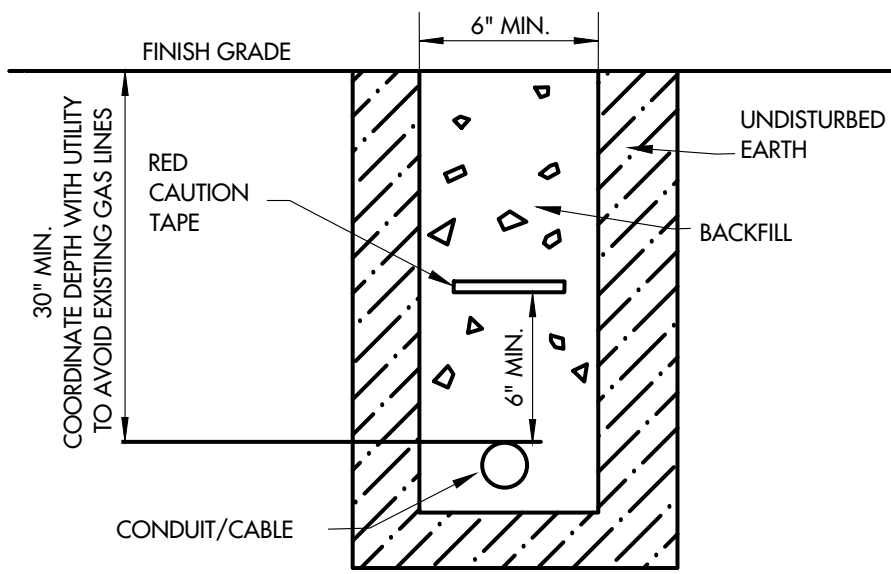

TRENCH DETAIL  
NOT TO SCALE

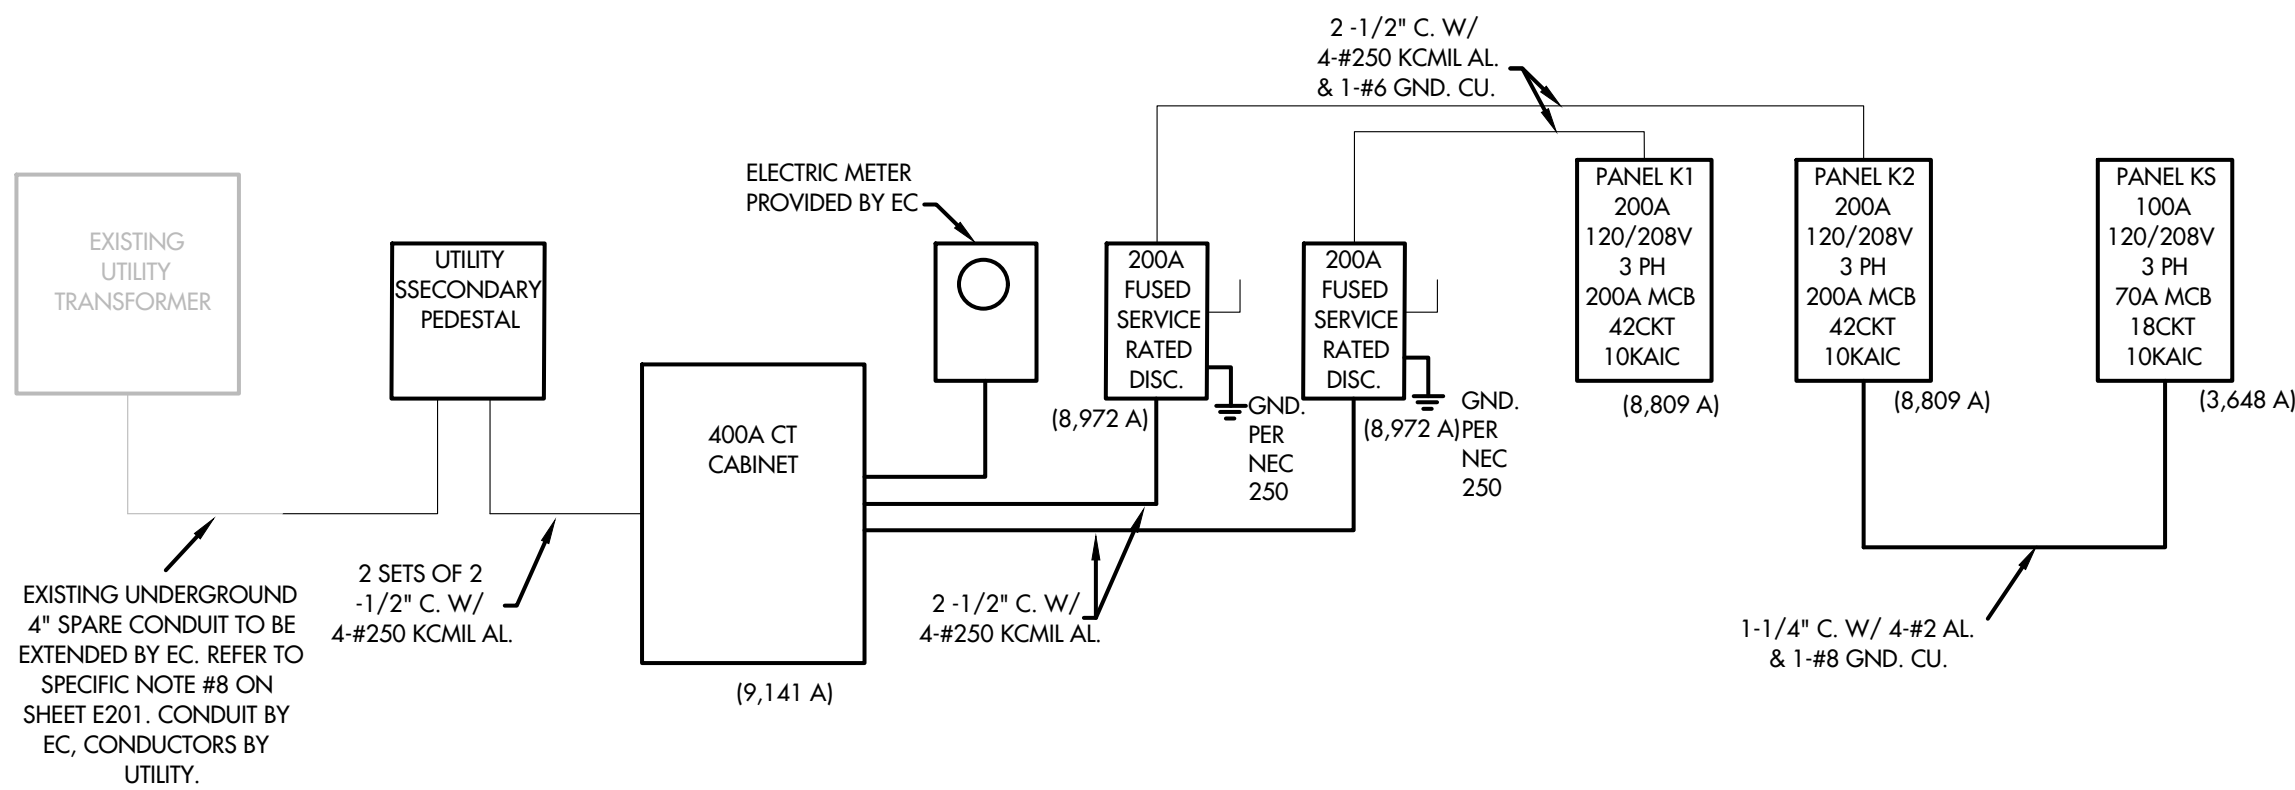

POWER ONE-LINE DIAGRAM  
NOT TO SCALE

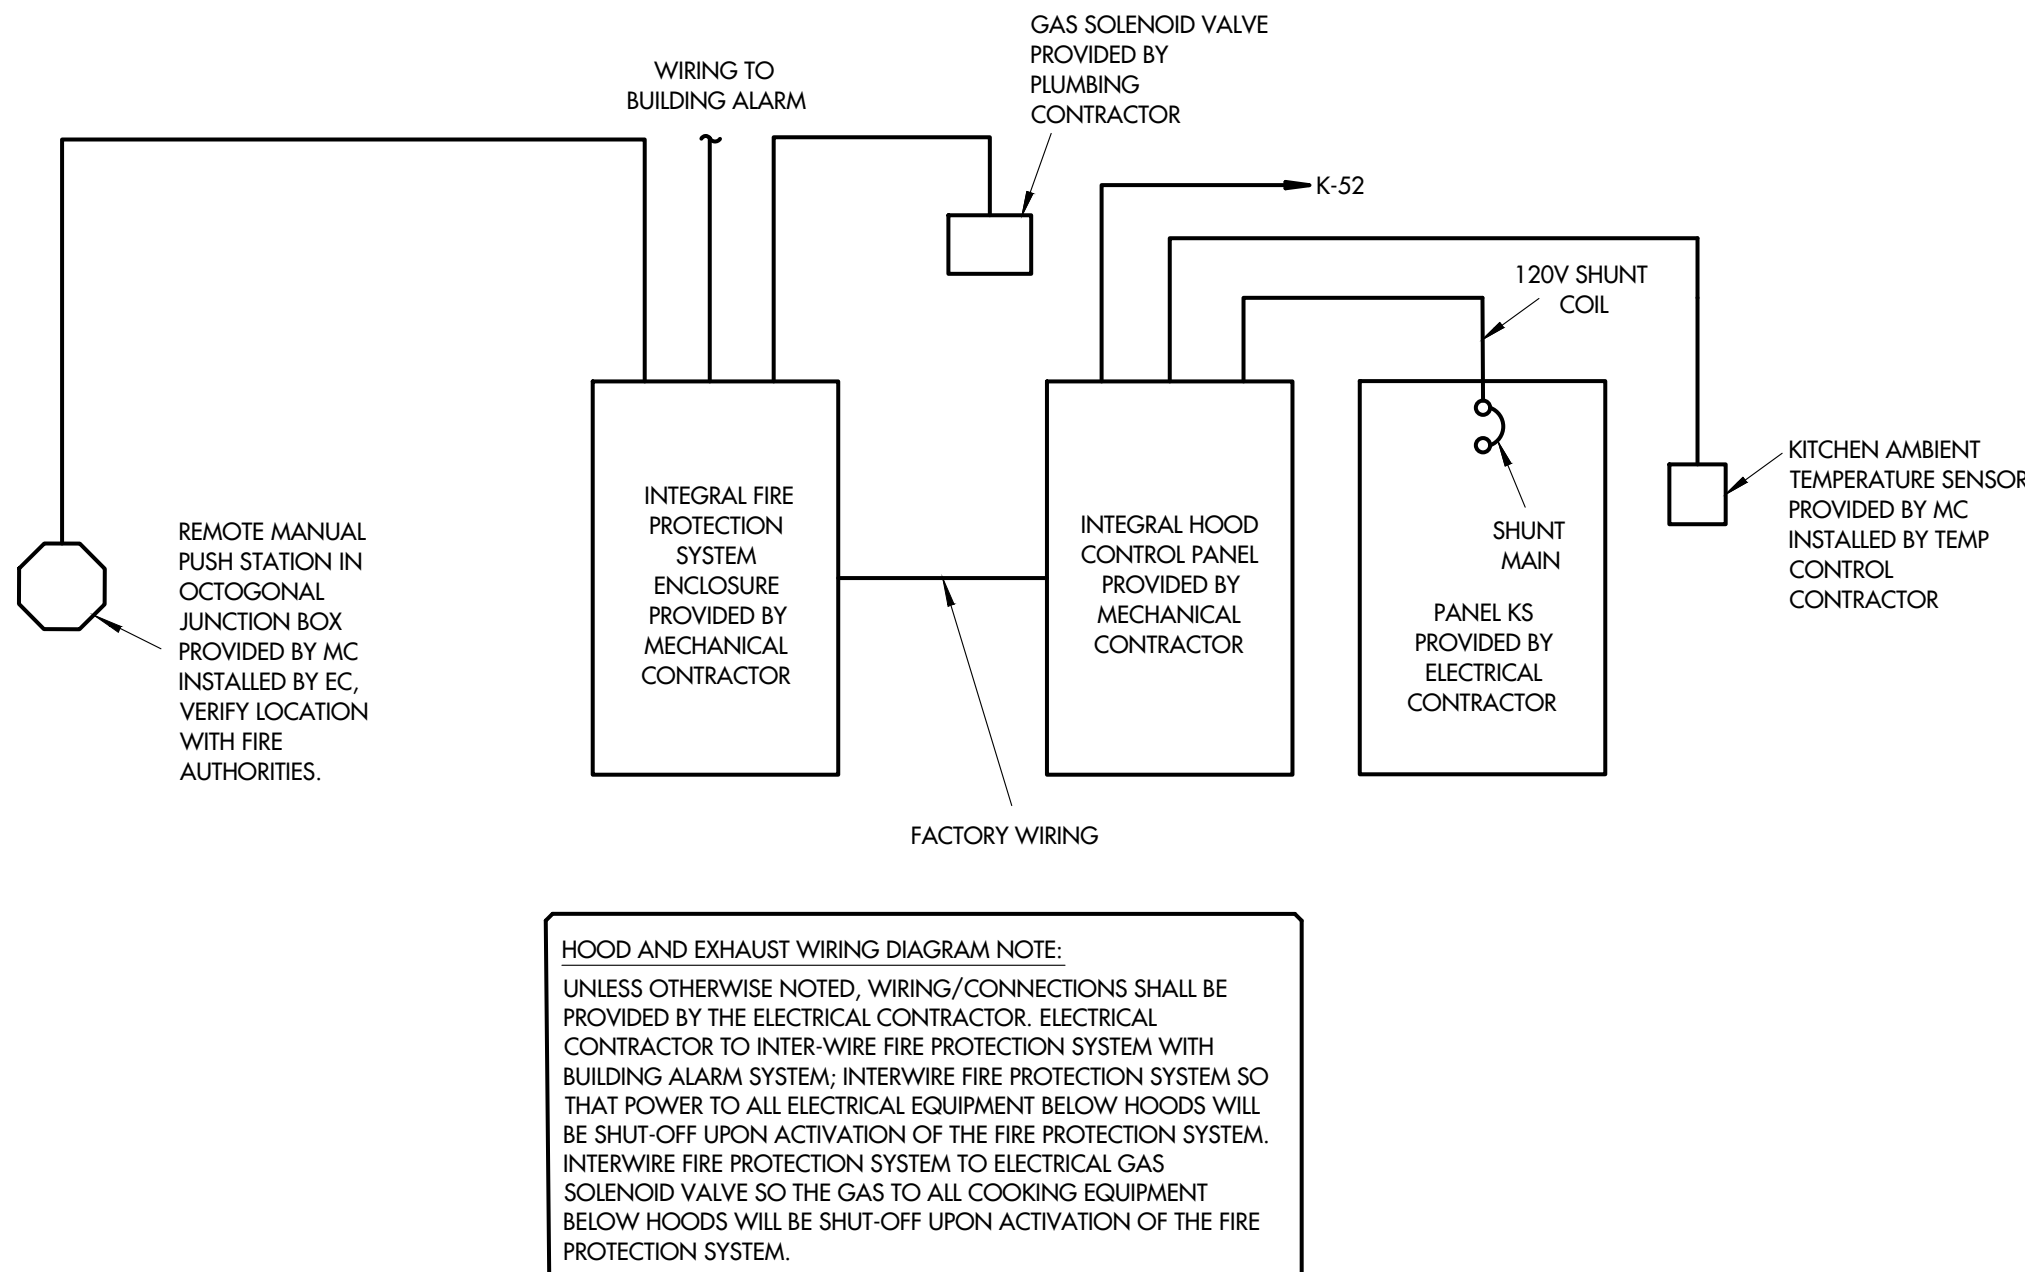

HOOD AND EXHAUST WIRING DIAGRAM  
NOT TO SCALE

DATE: 09/05/2024

PROJECT MANAGER: DONOVAN BROBERG

PROJECT NUMBER: 2022-16.3

SAMPLE DRAWINGS  
NOT FOR  
CONSTRUCTION

507 MAIN STREET, RAPID CITY SD

ELECTRICAL DETAILS  
AND DIAGRAMS

E4.1