




GROUNDING ELECTRODE SYSTEM DIAGRAM
NOT TO SCALE

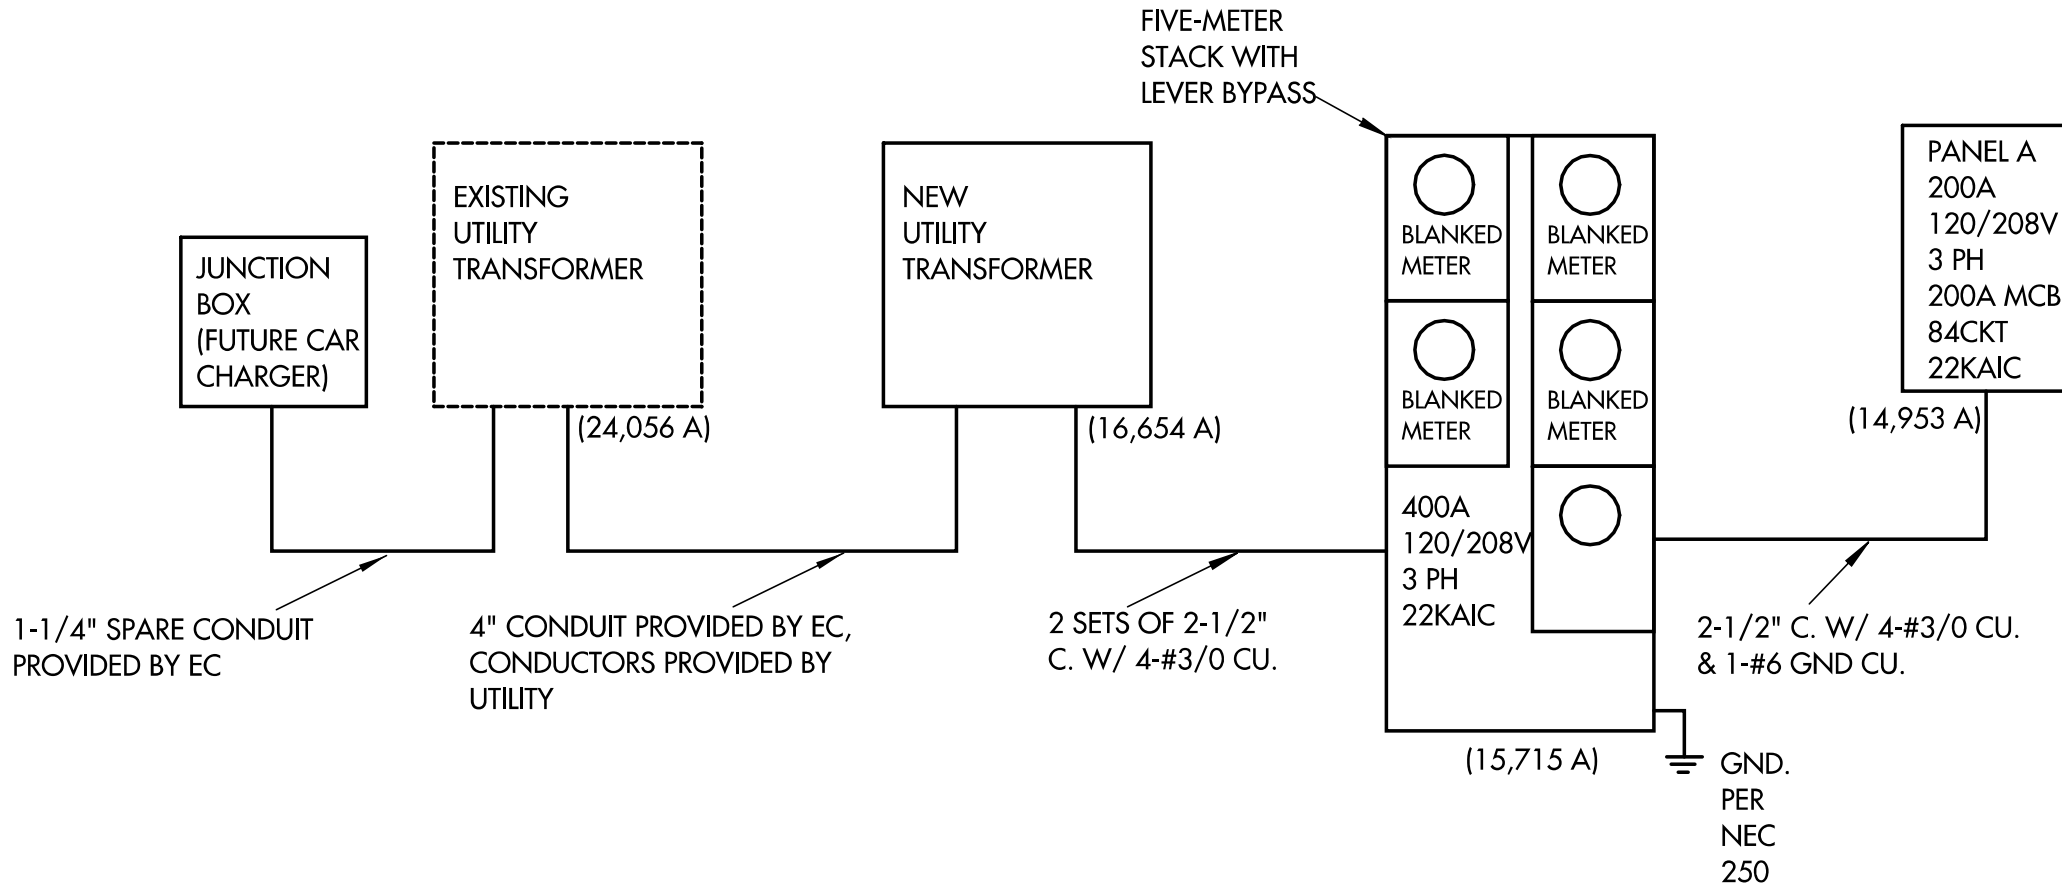


POWER ONE-LINE DIAGRAM
NOT TO SCALE

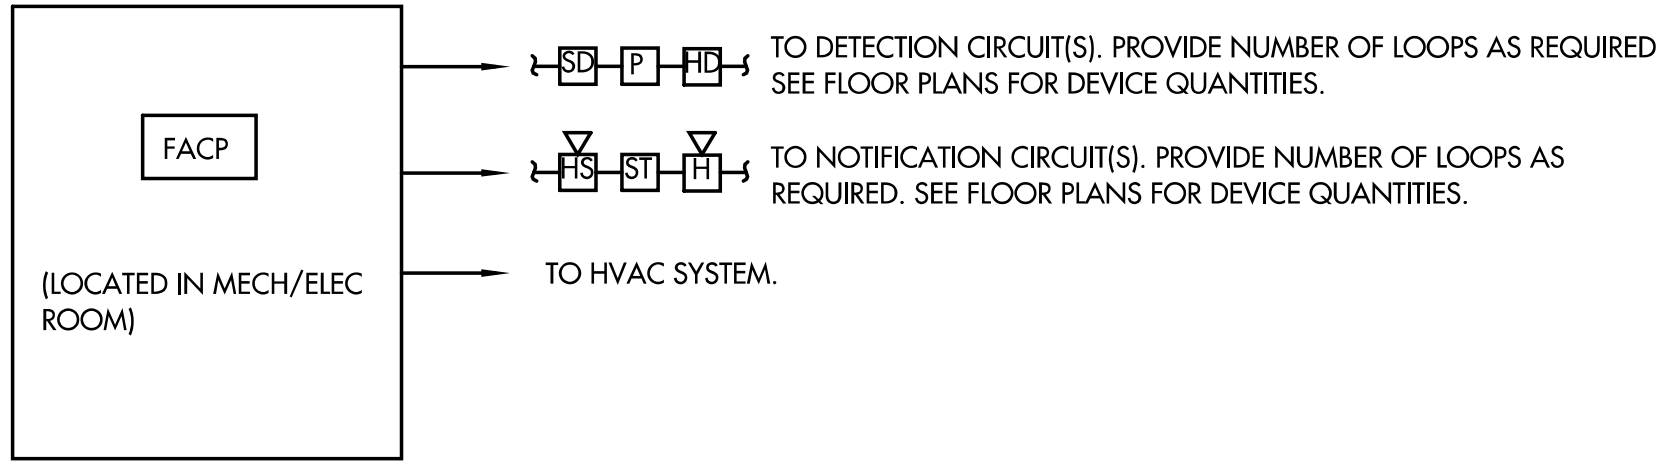

FIRE ALARM RISER DIAGRAM
NOT TO SCALE

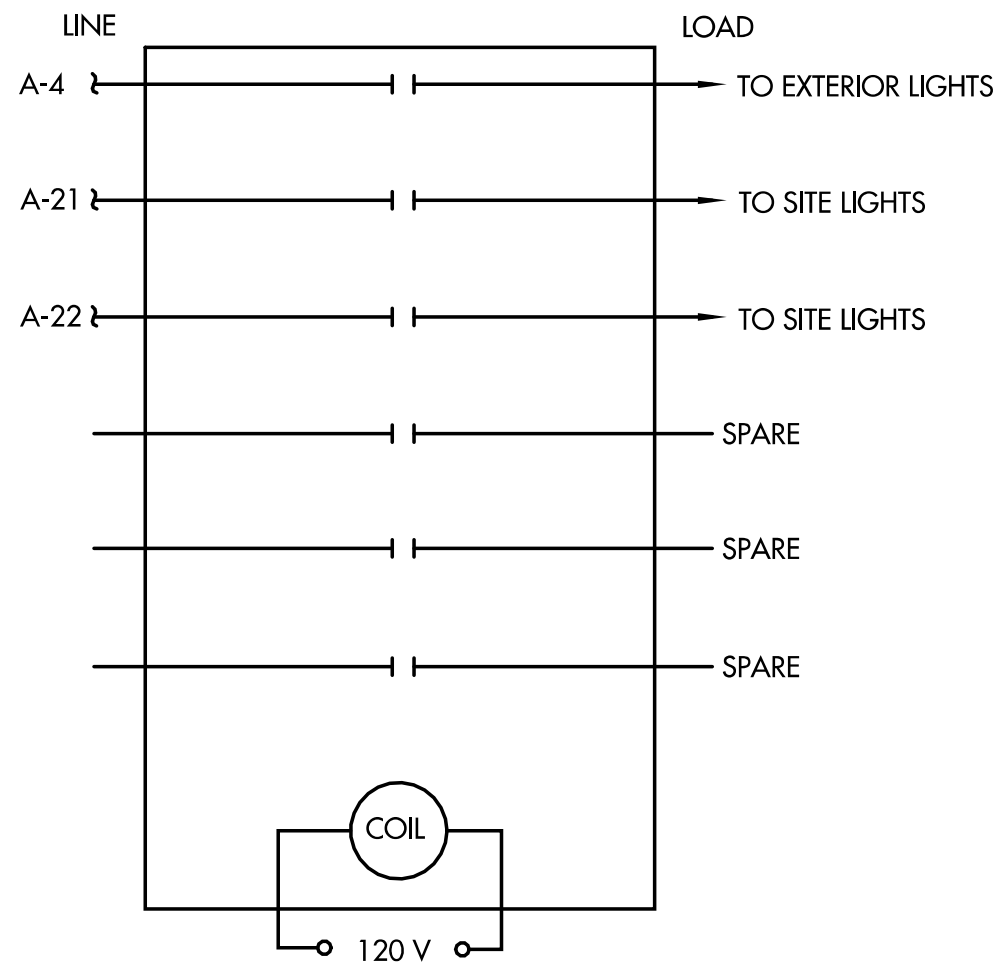

EXTERIOR LIGHTING CONTROL DIAGRAM
NOT TO SCALE

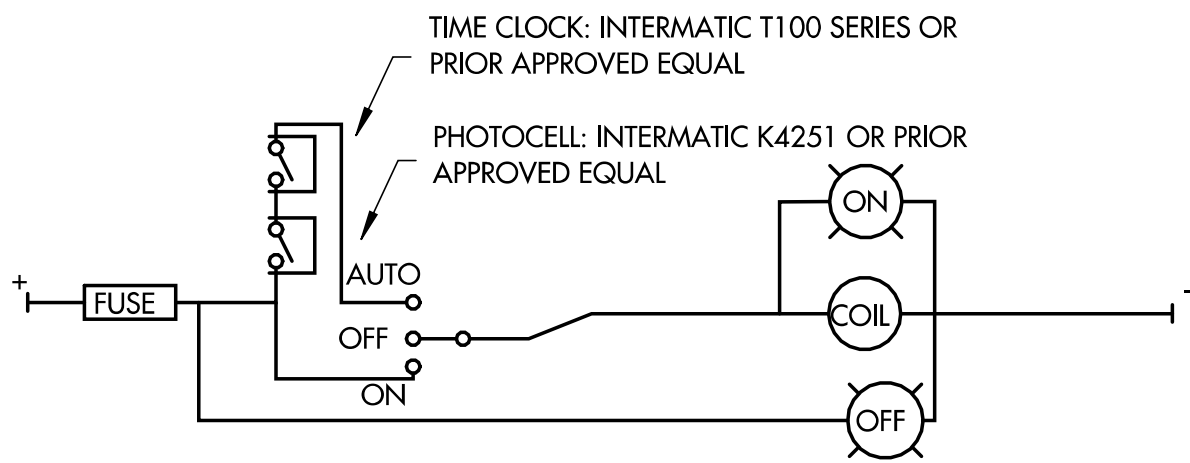

EXTERIOR LIGHTING CONTROL DIAGRAM NOTE:
CONTACTOR: GE CR463L SERIES OR PRIOR APPROVED EQUAL. PROVIDE NUMBER OF POLES AS REQUIRED. PROVIDE COVER MOUNTED HAND-OFF-AUTO SWITCH, GE CR104 OR APPROVED EQUAL. PROVIDE WITH HOFFMAN NEMA 1 RATED HINGED ENCLOSURE OR PRIOR APPROVED EQUAL. PROVIDE ENCLOSURE WITH AN ENGRAVED LABEL.

NOT FOR
CONSTRUCTION

VESELY BUILDING

601 E OMAHA ST
RAPID CITY, SD

Electrical Details and
Diagrams

E4.2